


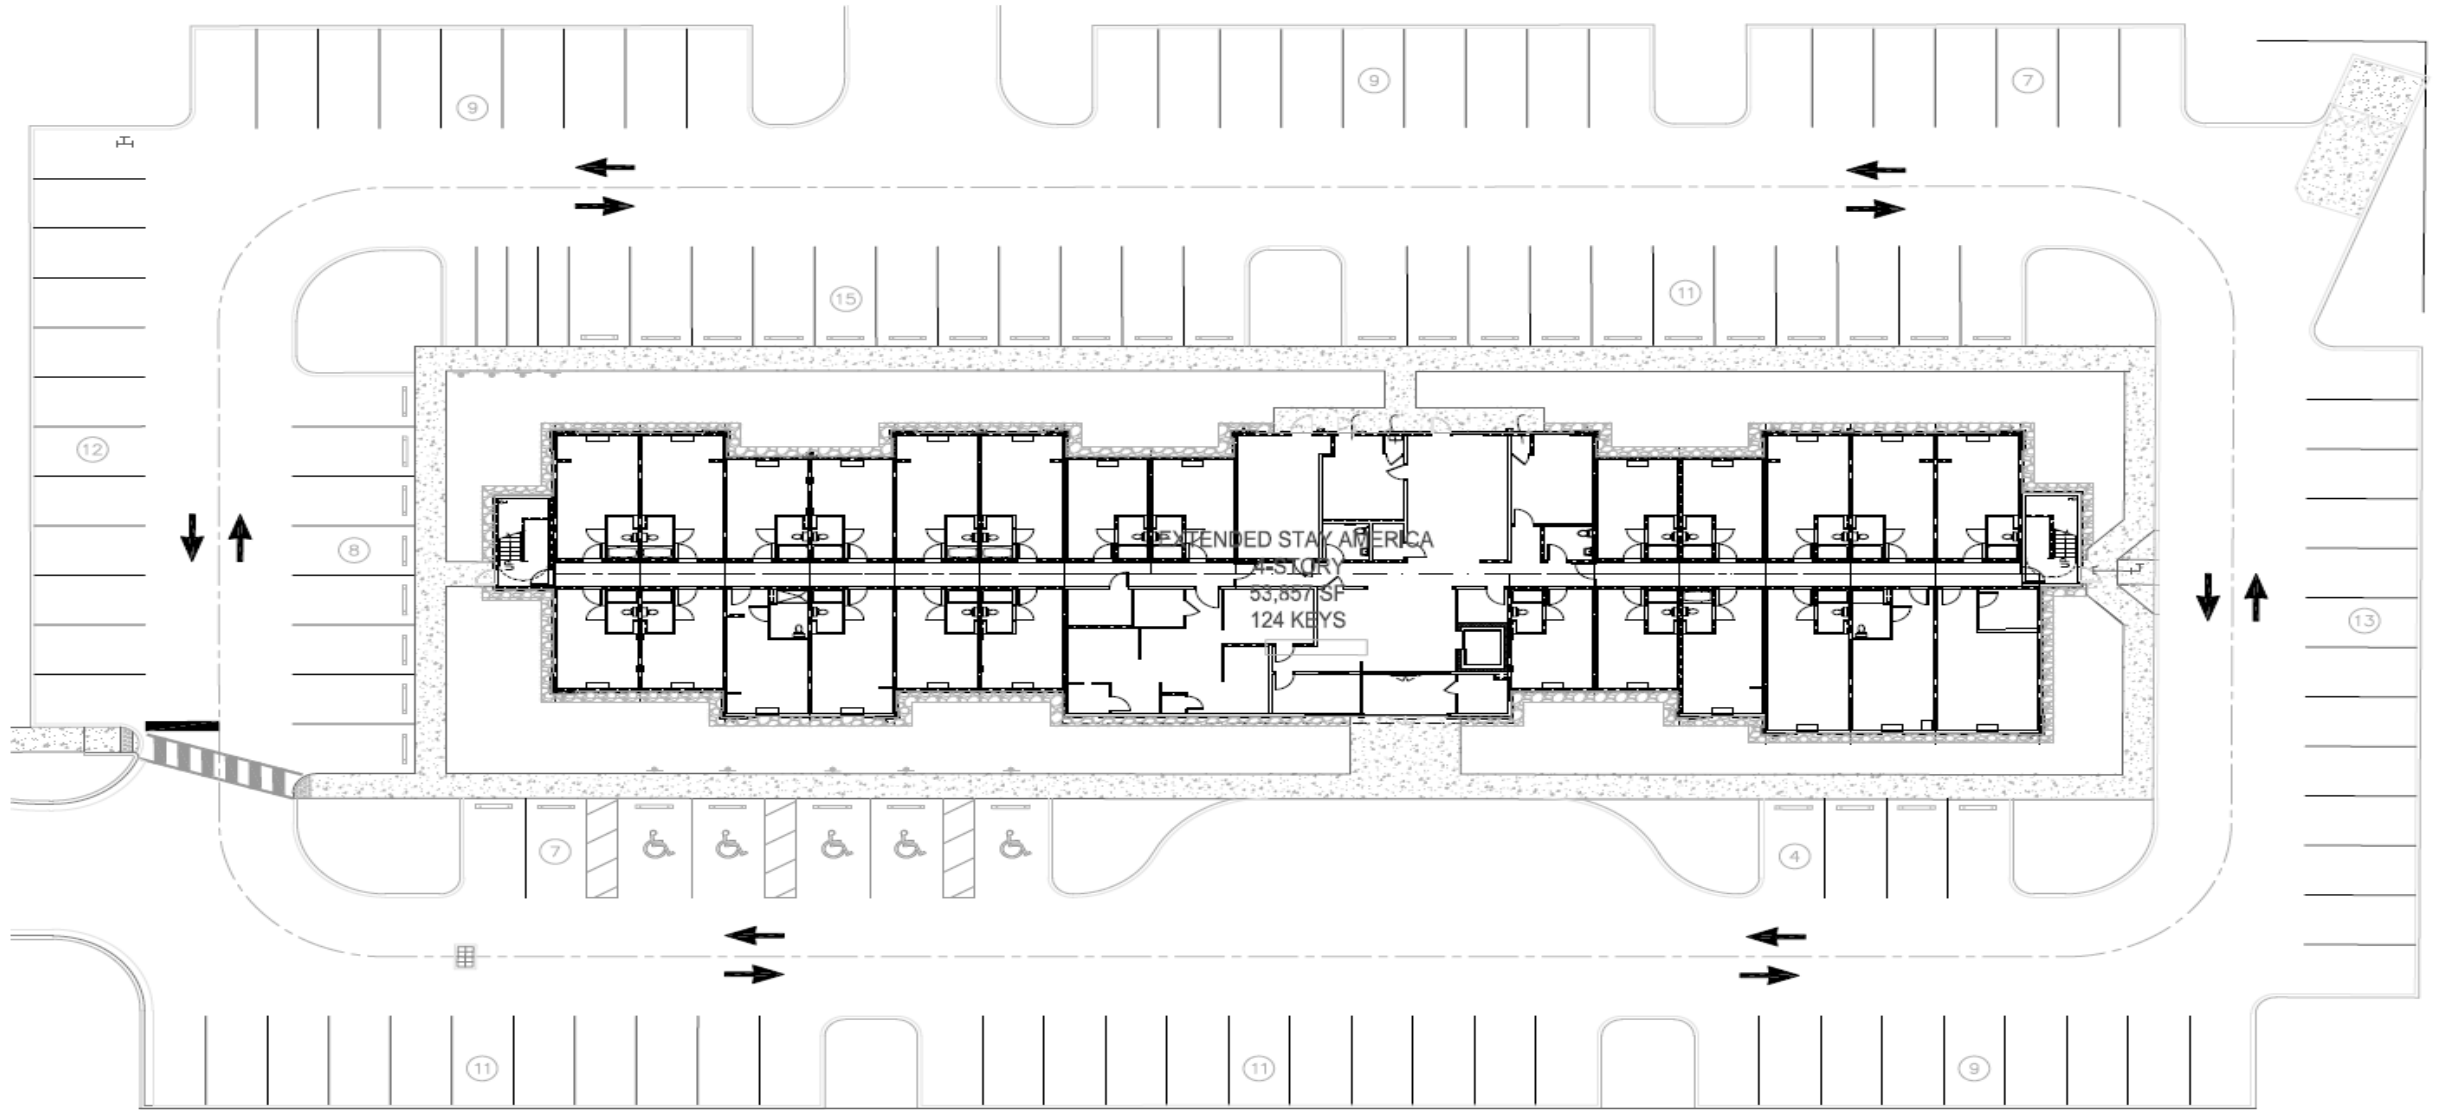





ESA 2.0 – Room Mix– 124 Room | Straight Line Building


	Studio Queen (S-Q) Shower	Superior Studio King (SS-K) Shower	Superior Studio QQ (SS_QQ) Tub	Ideal Studio QQ - Short (IS-QQ-S) Shower	Ideal Studio QQ - Long (IS-QQ-L) Shower	Ideal Studio QQ - Narrow (IS-QQ) Shower	ADA SS-K Tub	ADA SS-QQ Tub	ADA SS-K Roll-In Shower	ADA SS-QQ Roll-In Shower	ADA IS-QQ Roll-In Shower	Totals
LEVEL 1	12	4	5	0	0	1	0	0	1	1	1	25
LEVEL 2	12	5	11	1	1	1	1	1	0	0	0	33
LEVEL 3	12	5	11	1	1	1	1	1	0	0	0	33
LEVEL 4	12	5	11	1	1	1	1	1	0	0	0	33
TOTALS	48	19	38	3	3	4	3	3	1	1	1	124




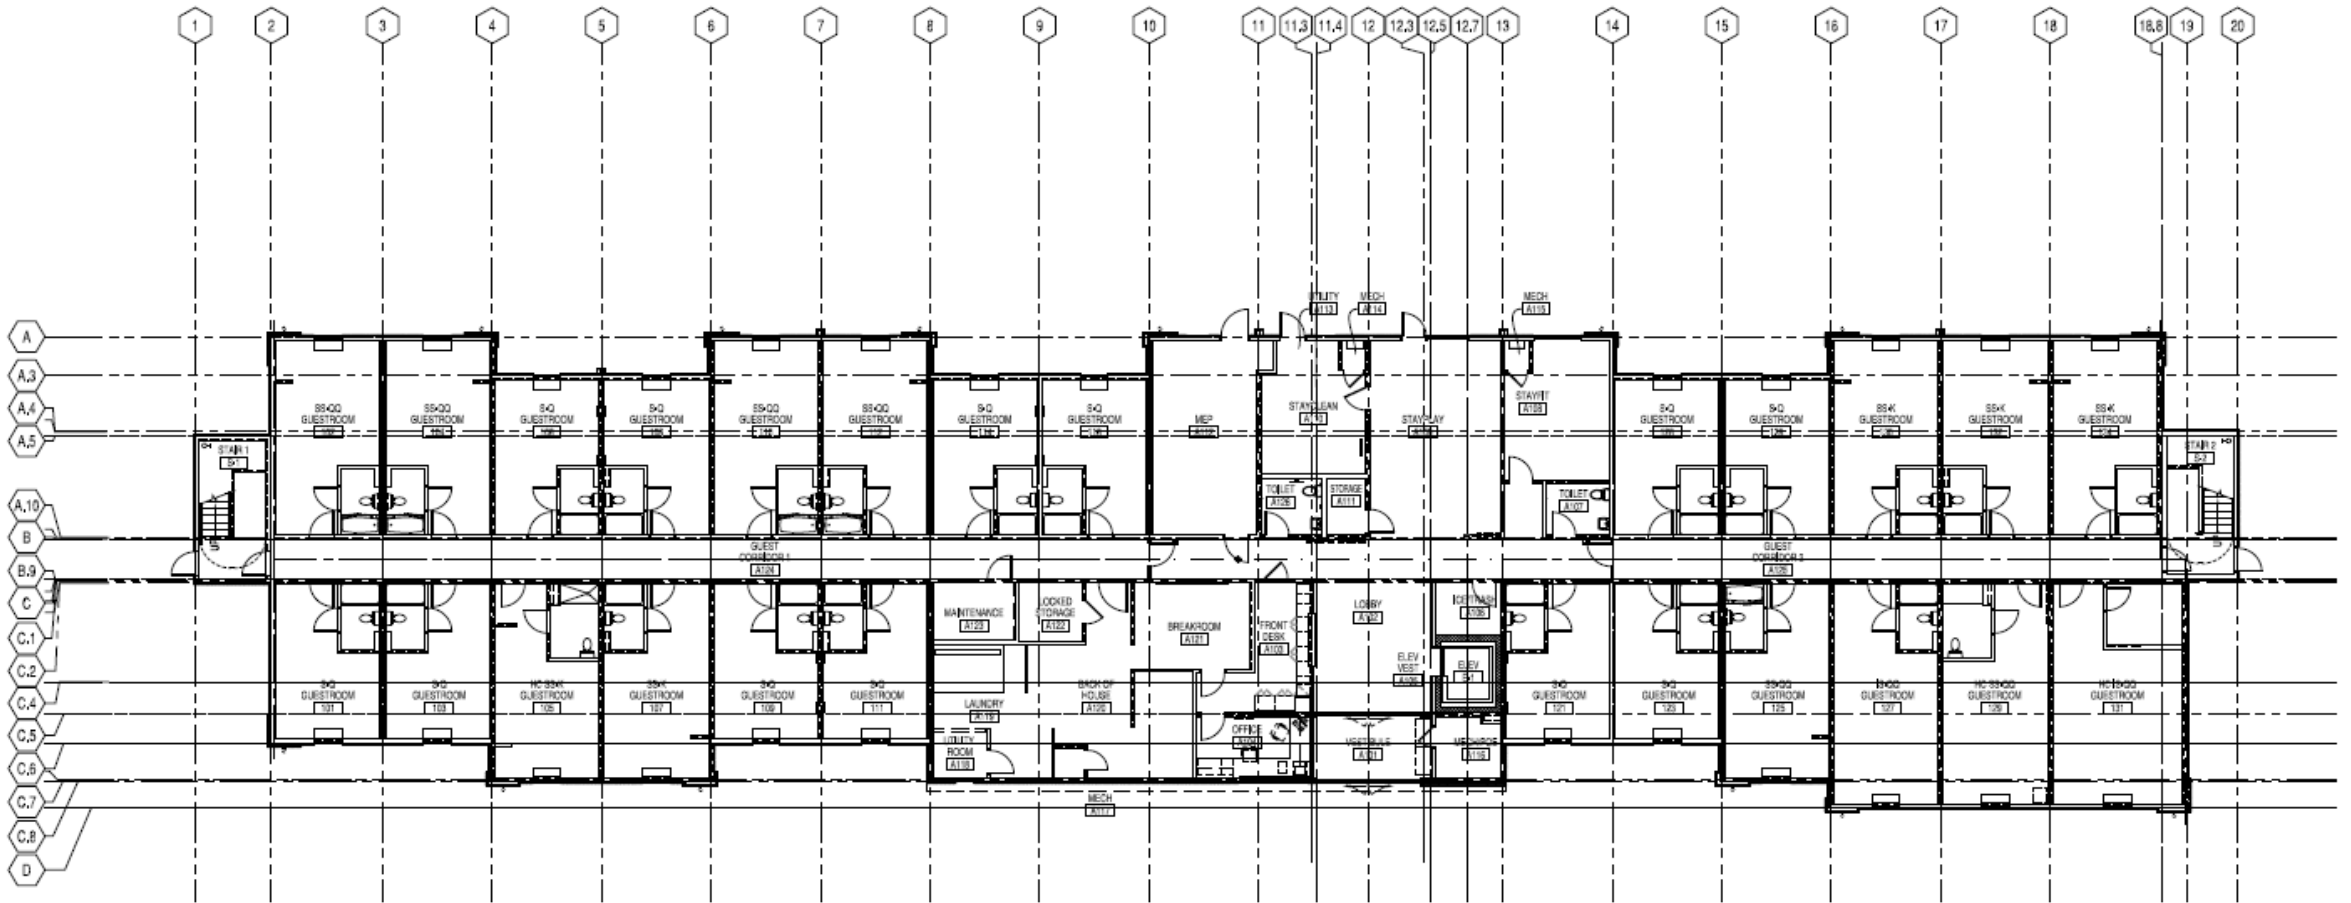

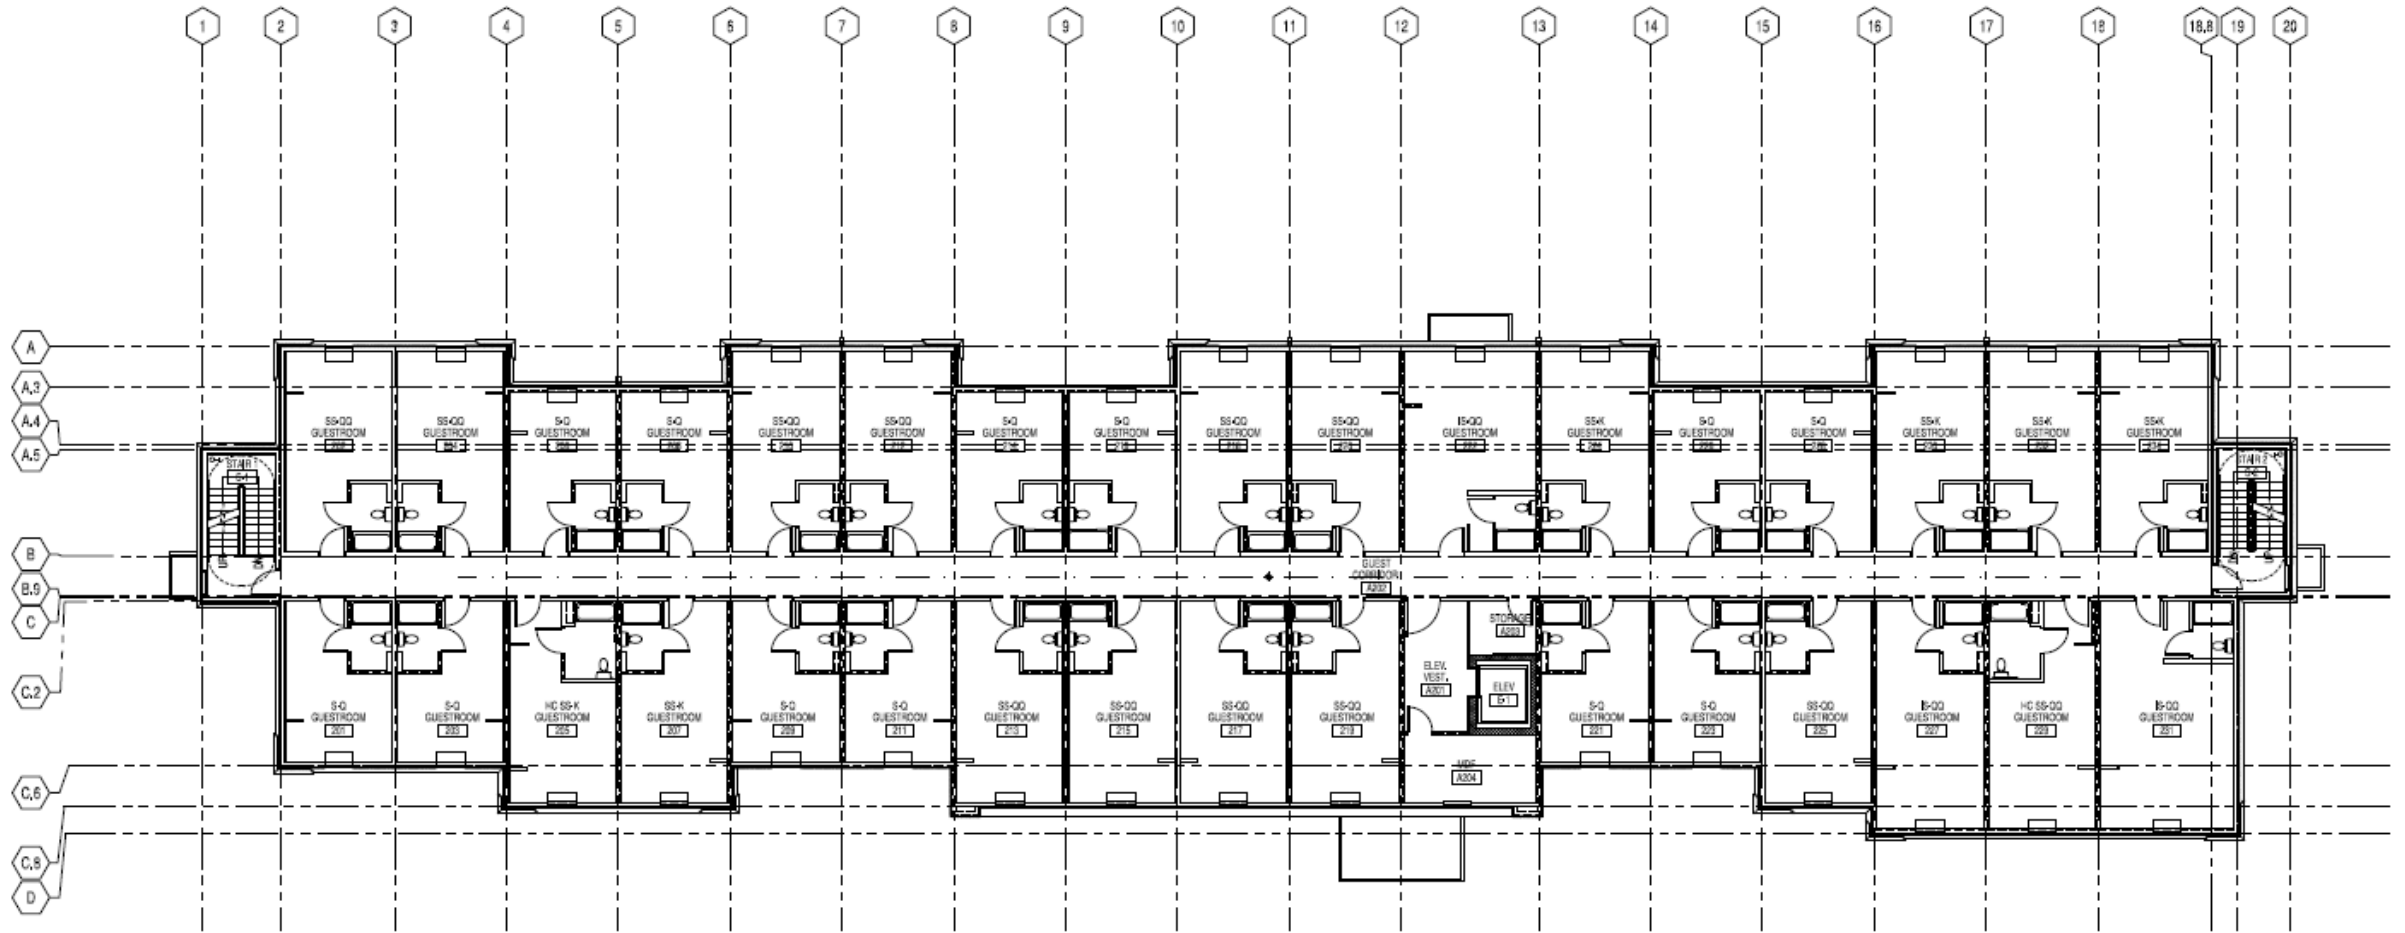

1 LEVEL TWO PLAN
Scale: N.T.S.

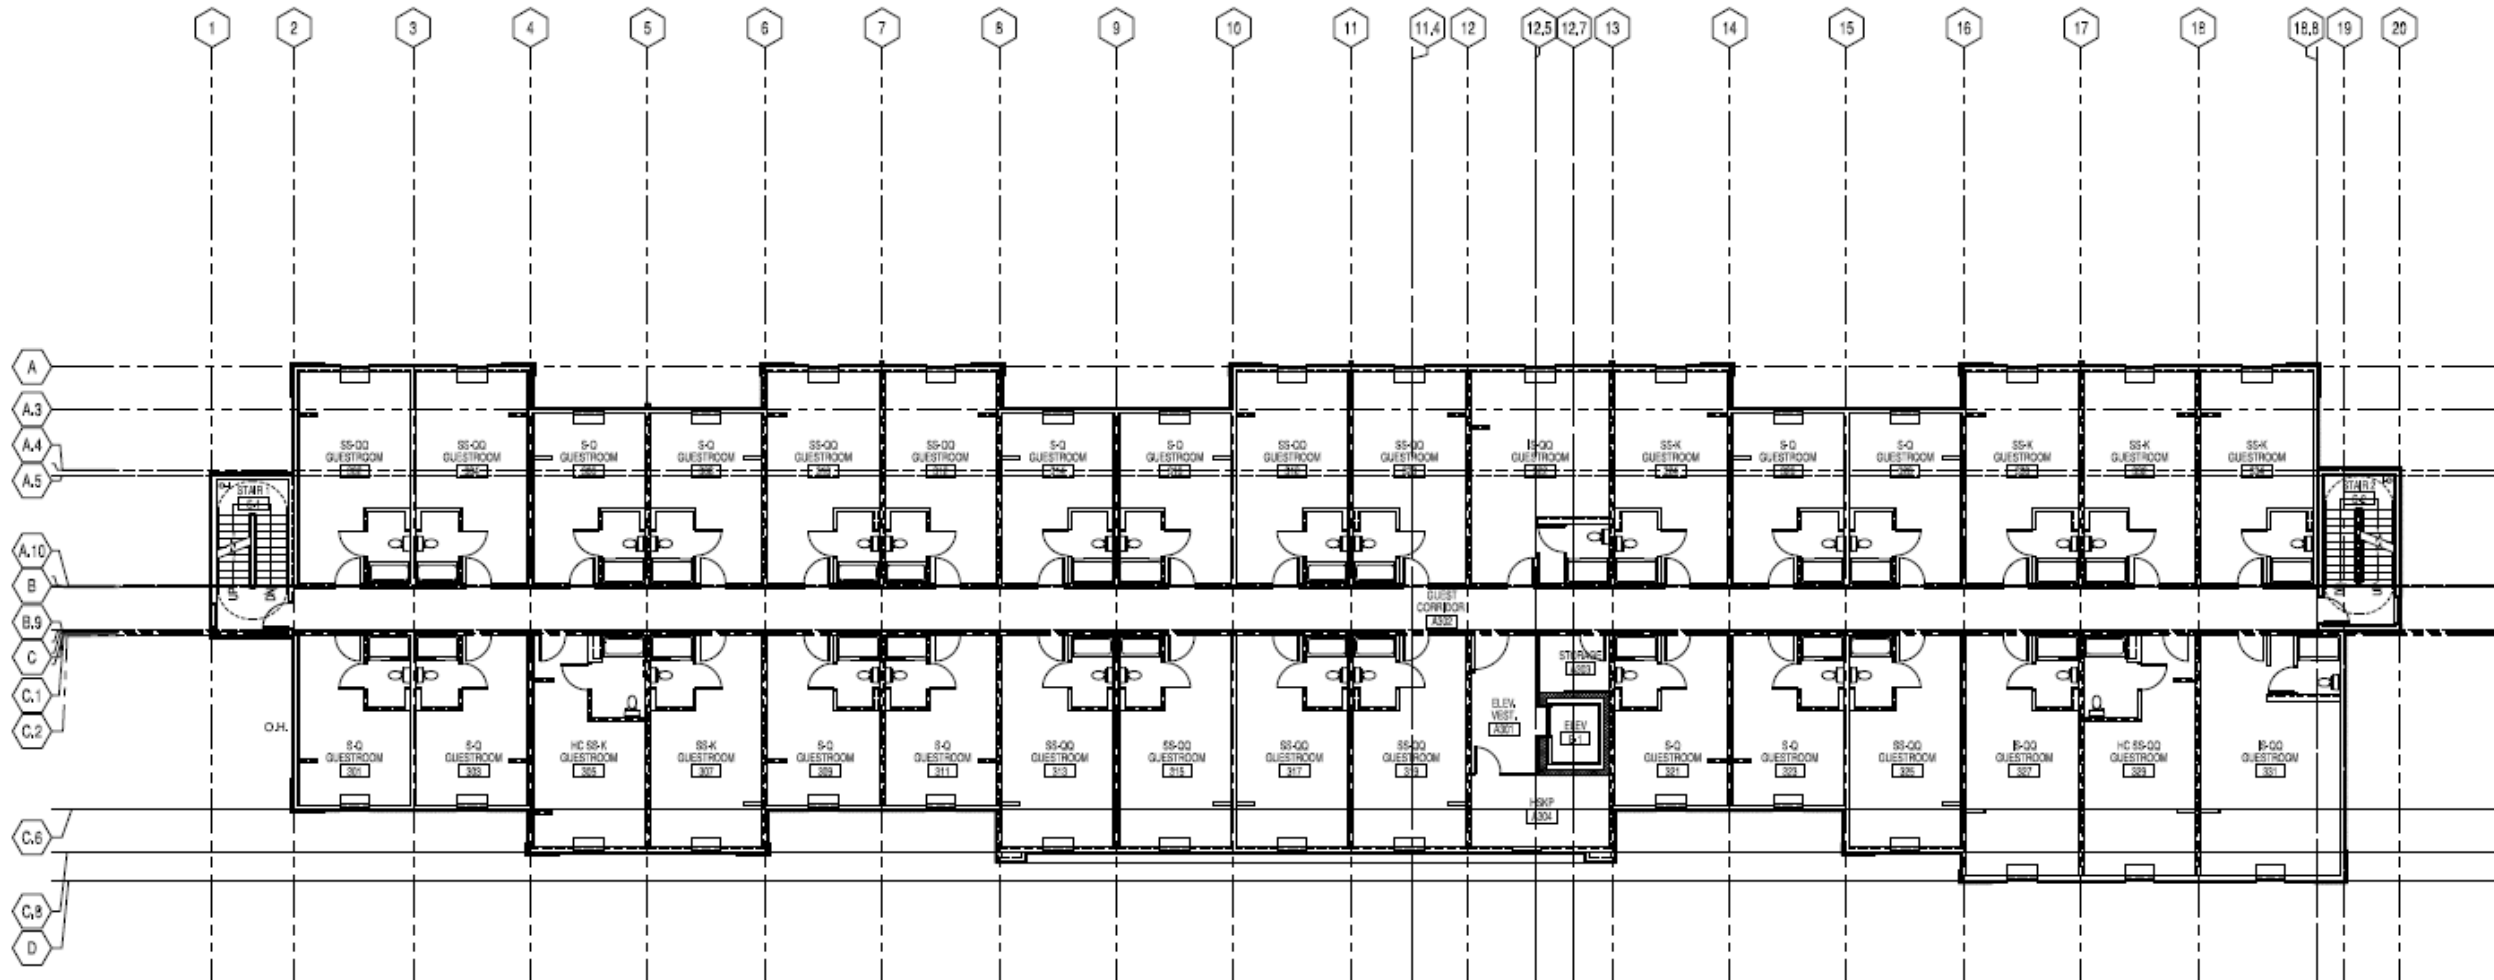

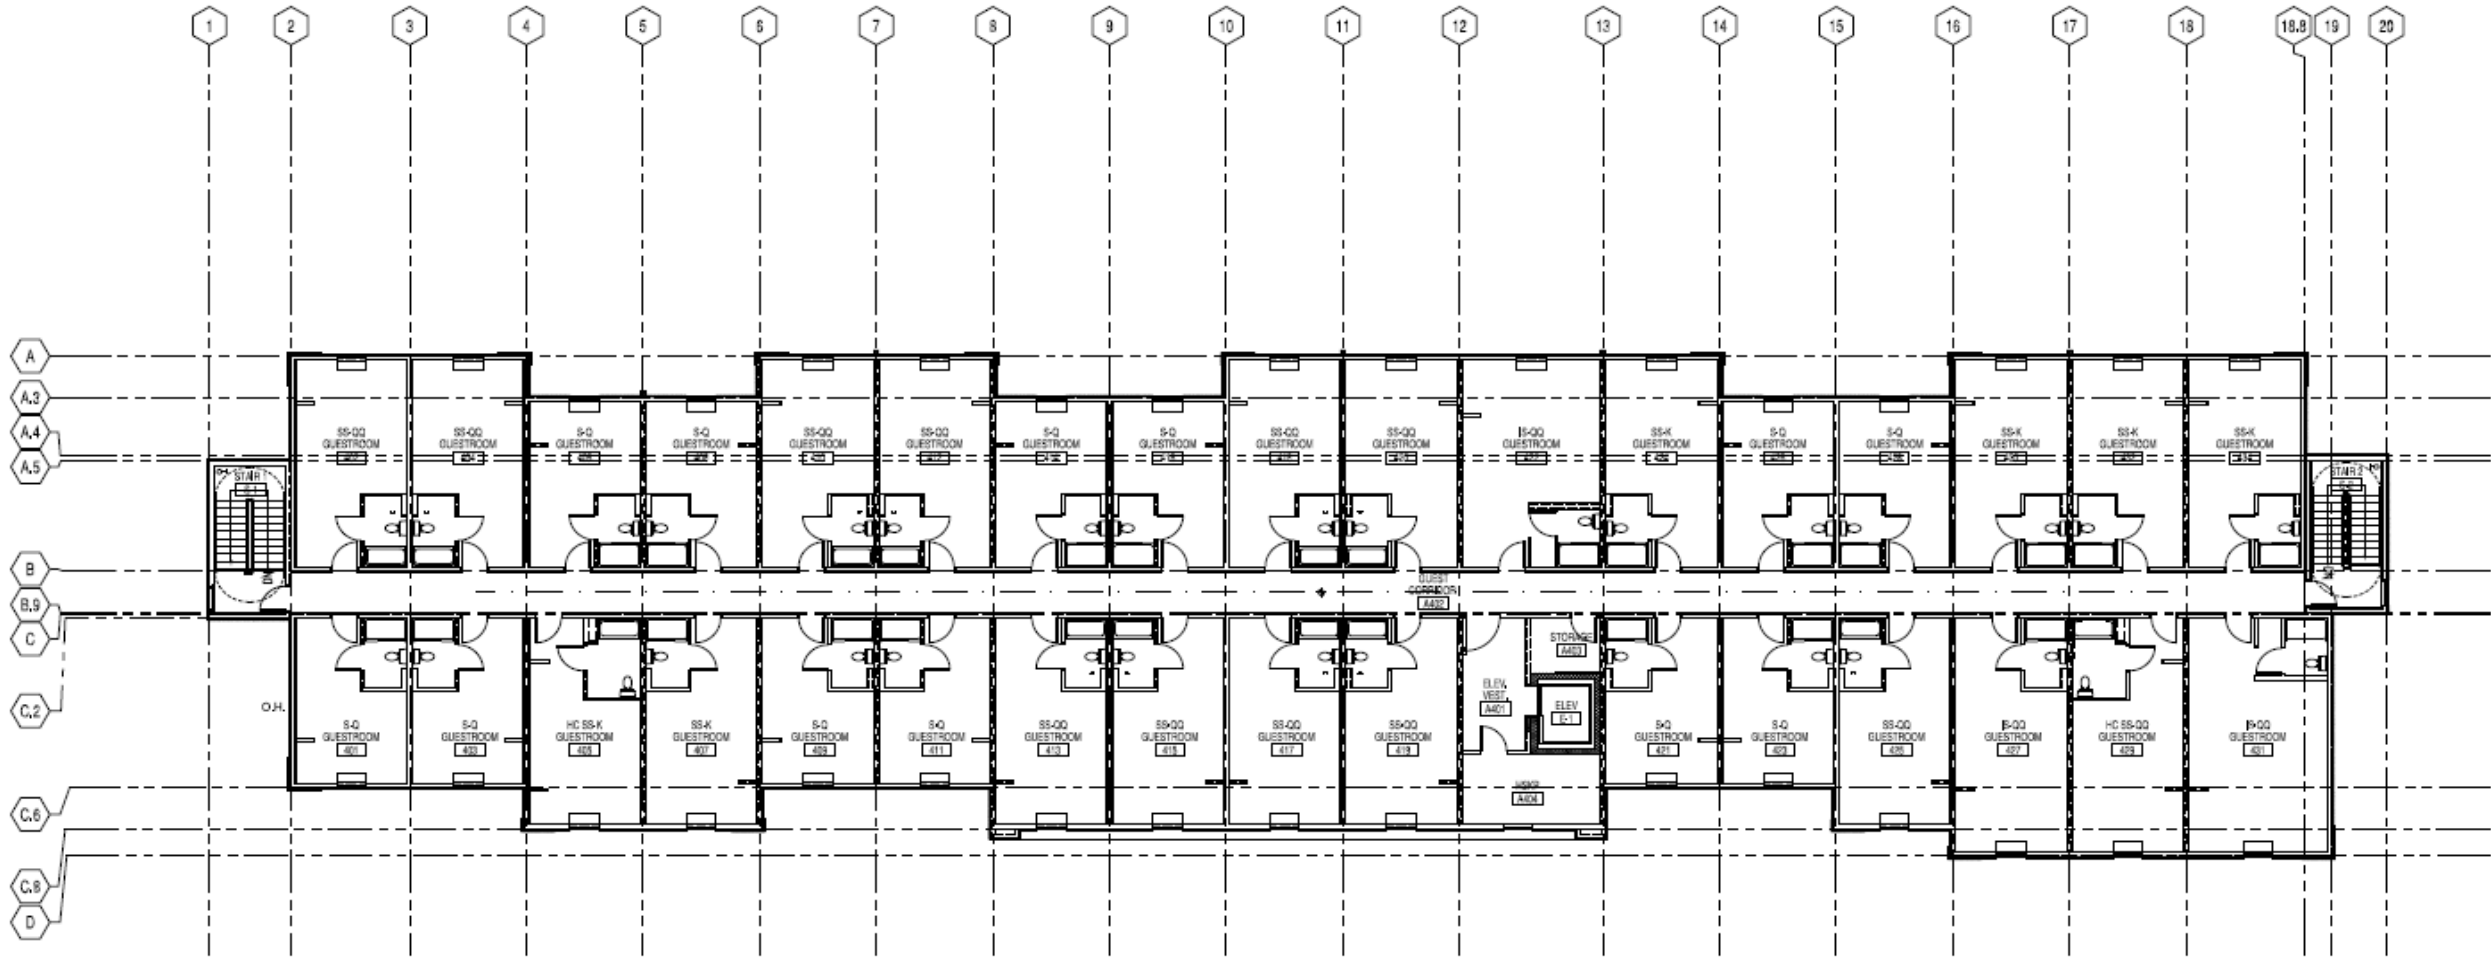


1 LEVEL FOUR PLAN
Scale: N.T.S.




NORTH ELEVATION



EAST ELEVATION

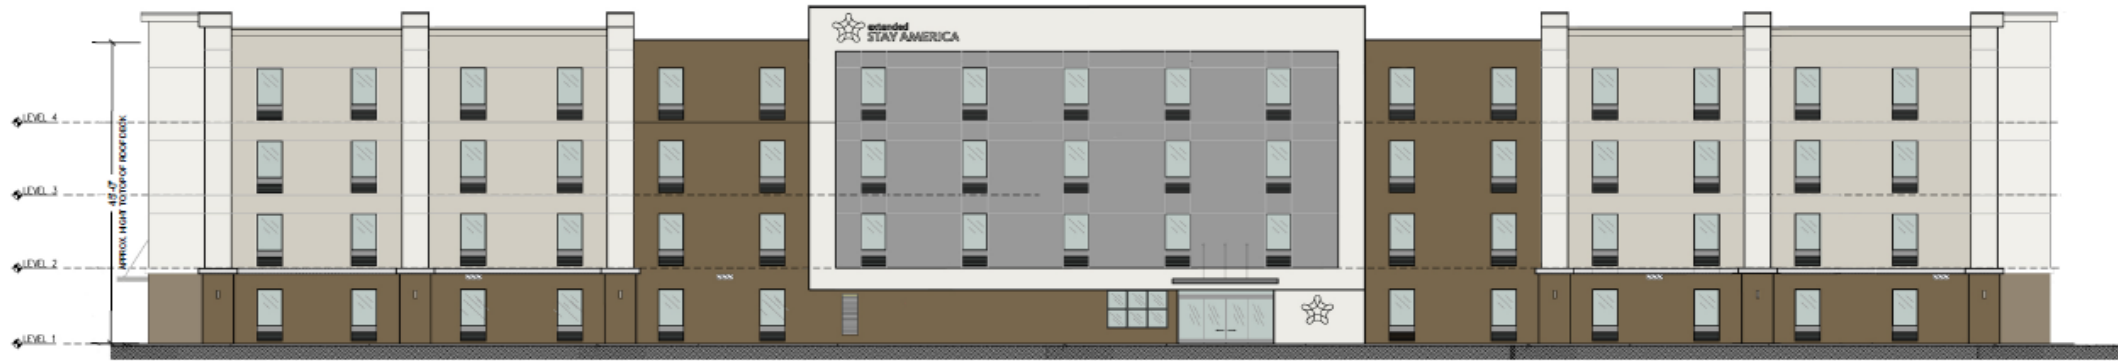

SOUTH ELEVATION

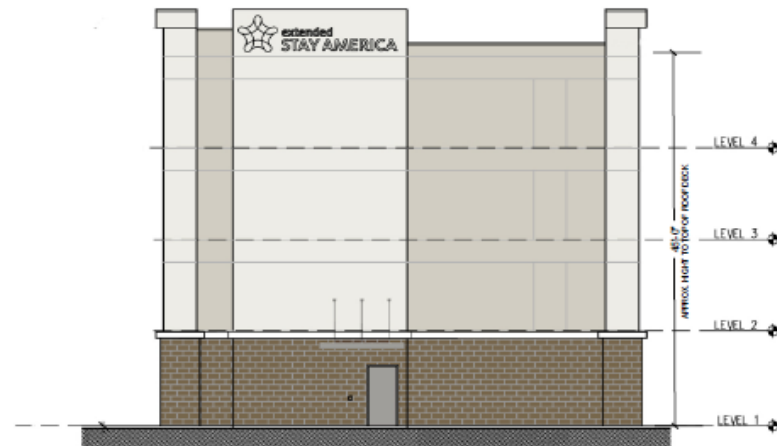

WEST ELEVATION